
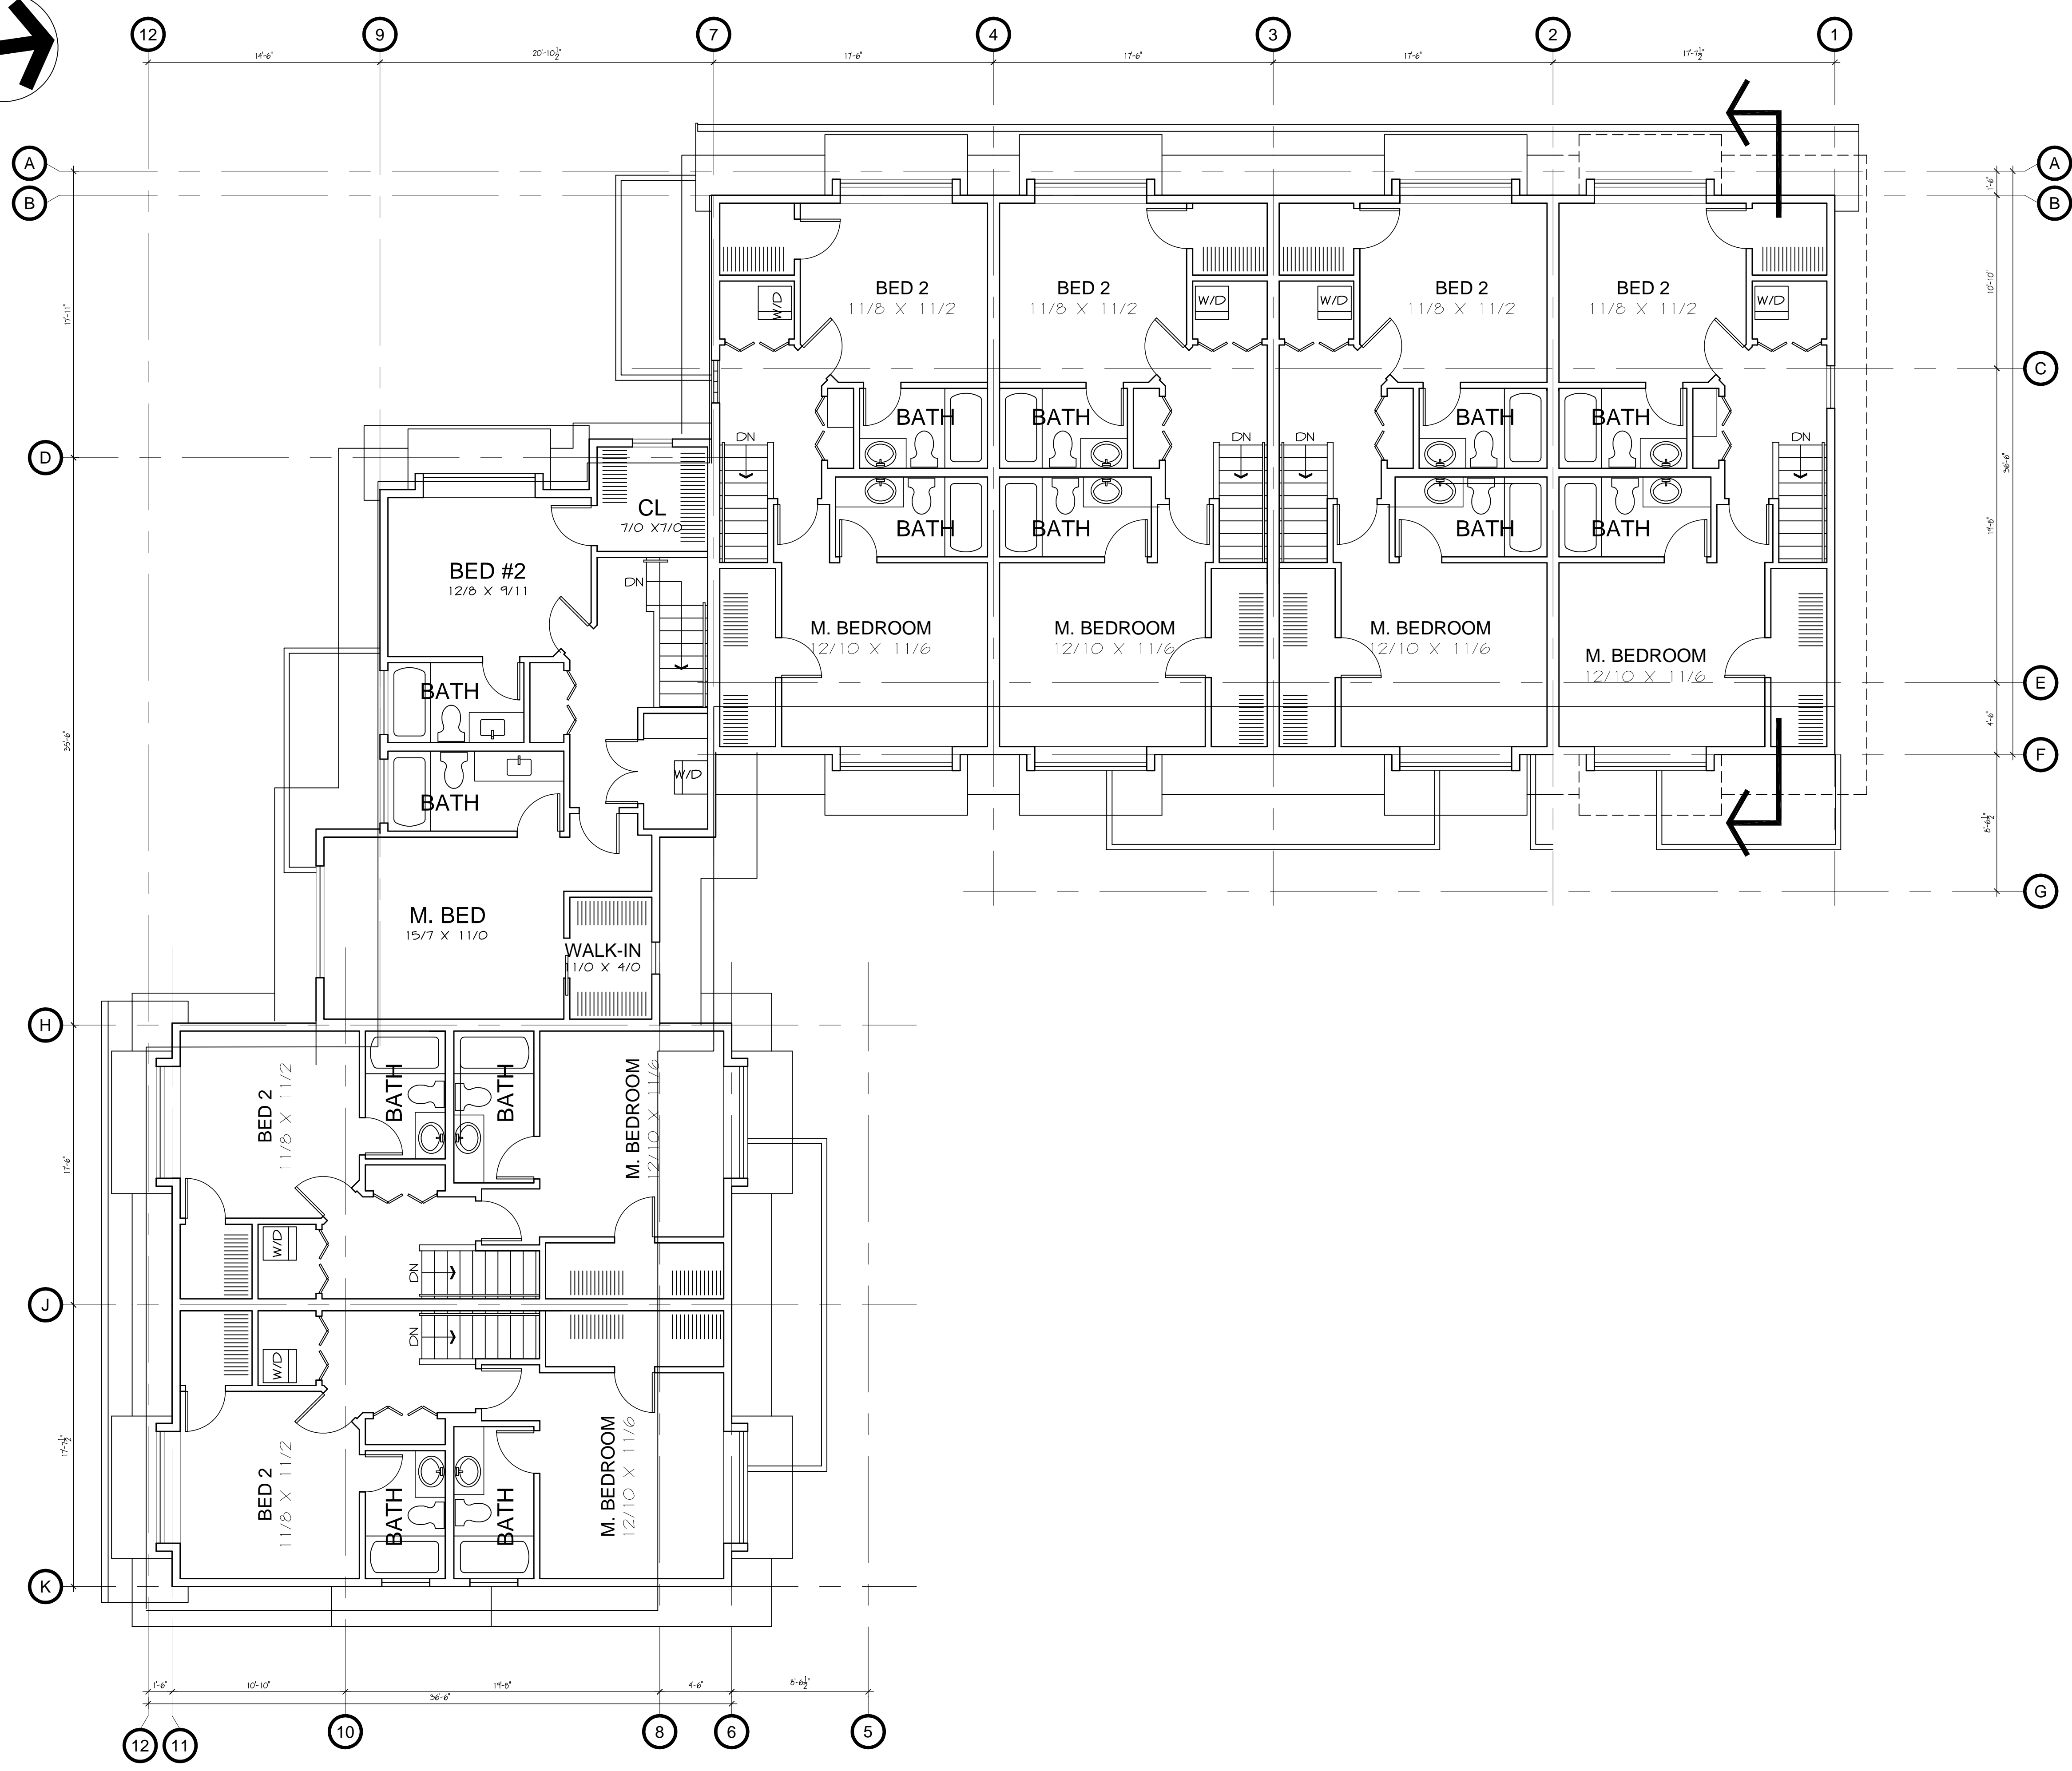


MAIN FLOOR
3/16" = 1'-0"

PRELIMINARY MAY 30 / 17



01	000	000
no.	date	description
REVISIONS		
<small>These drawings and specifications are and shall remain the property of the architect. No part thereof shall be copied, disclosed to others, or used in connection with any project other than the specific project for which they have been prepared, without the written consent of the architect.</small>		
Russcher & Evans Architects		
20633 46A Avenue, Langley, B.C., V3A 3K1 Fax: 604-530-9611 Tel: 604-530-9030		
project		
SEVEN TOWNHOUSES		
253 VICTORIA ROAD		
NANAIMO, B.C.		
title		
MAIN FLOOR PLAN		
scale		AS SHOWN
date		JAN 1/93
drawn		WRE
app'd.		
sheet no.		A5
project no.		727

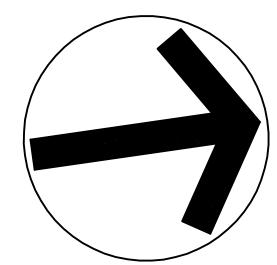

SECOND FLOOR
3/16" = 1'-0"

PRELIMINARY MAY 30 / 17

01	000	000	
no.	date	description	
REVISIONS			
<small>These drawings and specifications are and shall remain the property of the architect. No part thereof shall be copied, disclosed to others, or used in connection with any project other than the specific project for which they have been prepared, without the written consent of the architect.</small>			
Russcher & Evans Architects			
20633 46A Avenue, Langley, B.C., V3A 3K1 Fax: 604-530-9611 Tel: 604-530-9030			
project			
SEVEN TOWNHOUSES			
253 VICTORIA ROAD			
NANAIMO, B.C.			
title			
SECOND FLOOR PLAN			
		scale	AS SHOWN
		date	JAN 1/93
		drawn	WRE
		app'd.	
		sheet no.	A6
project no. 727		of	

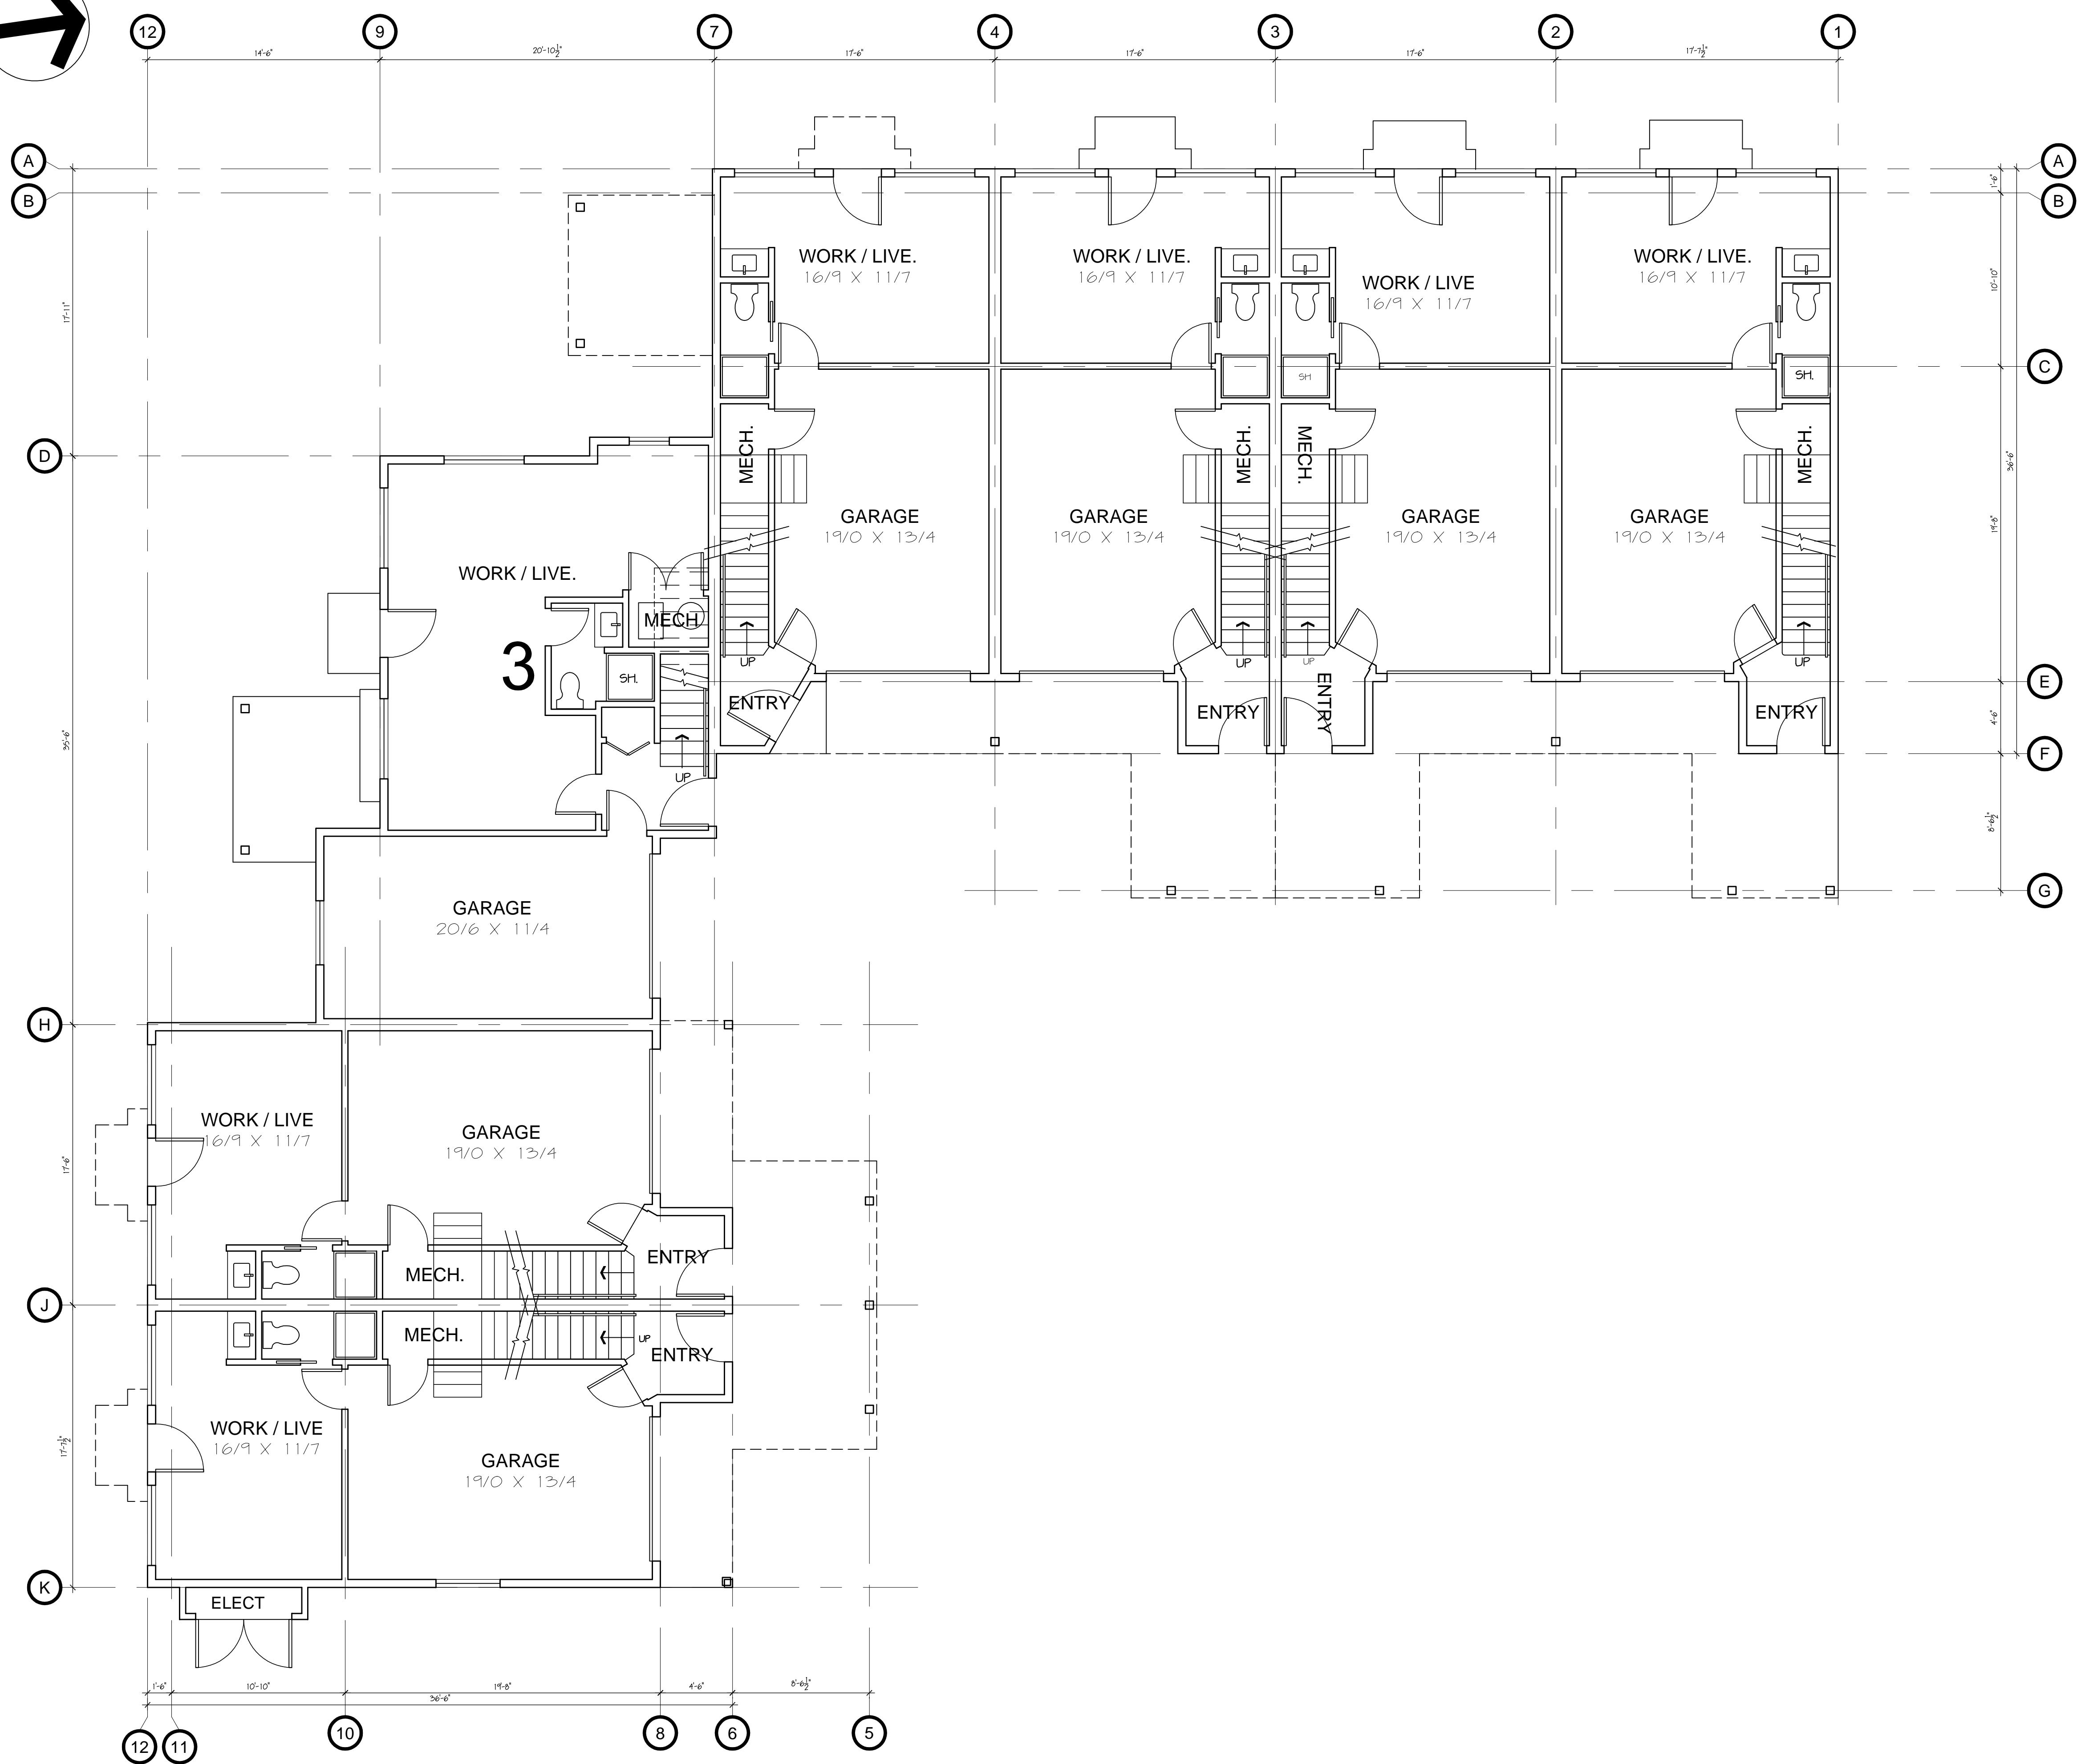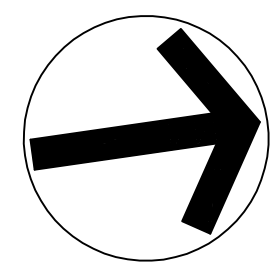

A BASEMENT PLAN
1/4" = 1'-0"

01	000	000	
no.	date	description	
REVISIONS			
<small>These drawings and specifications are and shall remain the property of the architect. No part thereof shall be copied, disclosed to others, or used in connection with any project other than the specific project for which they have been prepared, without the written consent of the architect.</small>			
Russcher & Evans Architects			
20633 46A Avenue, Langley, B.C., V3A 3K1 Fax: 604-530-9611 Tel: 604-530-9030			
project			
SEVEN TOWNHOUSES			
253 VICTORIA ROAD			
NANAIMO, B.C.			
title			
BASEMENT PLAN			
		scale	AS SHOWN
		date	JAN 1/93
		drawn	WRE
		app'd.	
		sheet no.	A4
project no. 727		of	

PRELIMINARY JUNE 9 / 17